


THE TOWNSHIP OF EDWARDSBURGH CARDINAL




VENTNOR BRIDGE CHANNEL ARMOURING TENDER CONTRACT NO. EC-PW-23-06

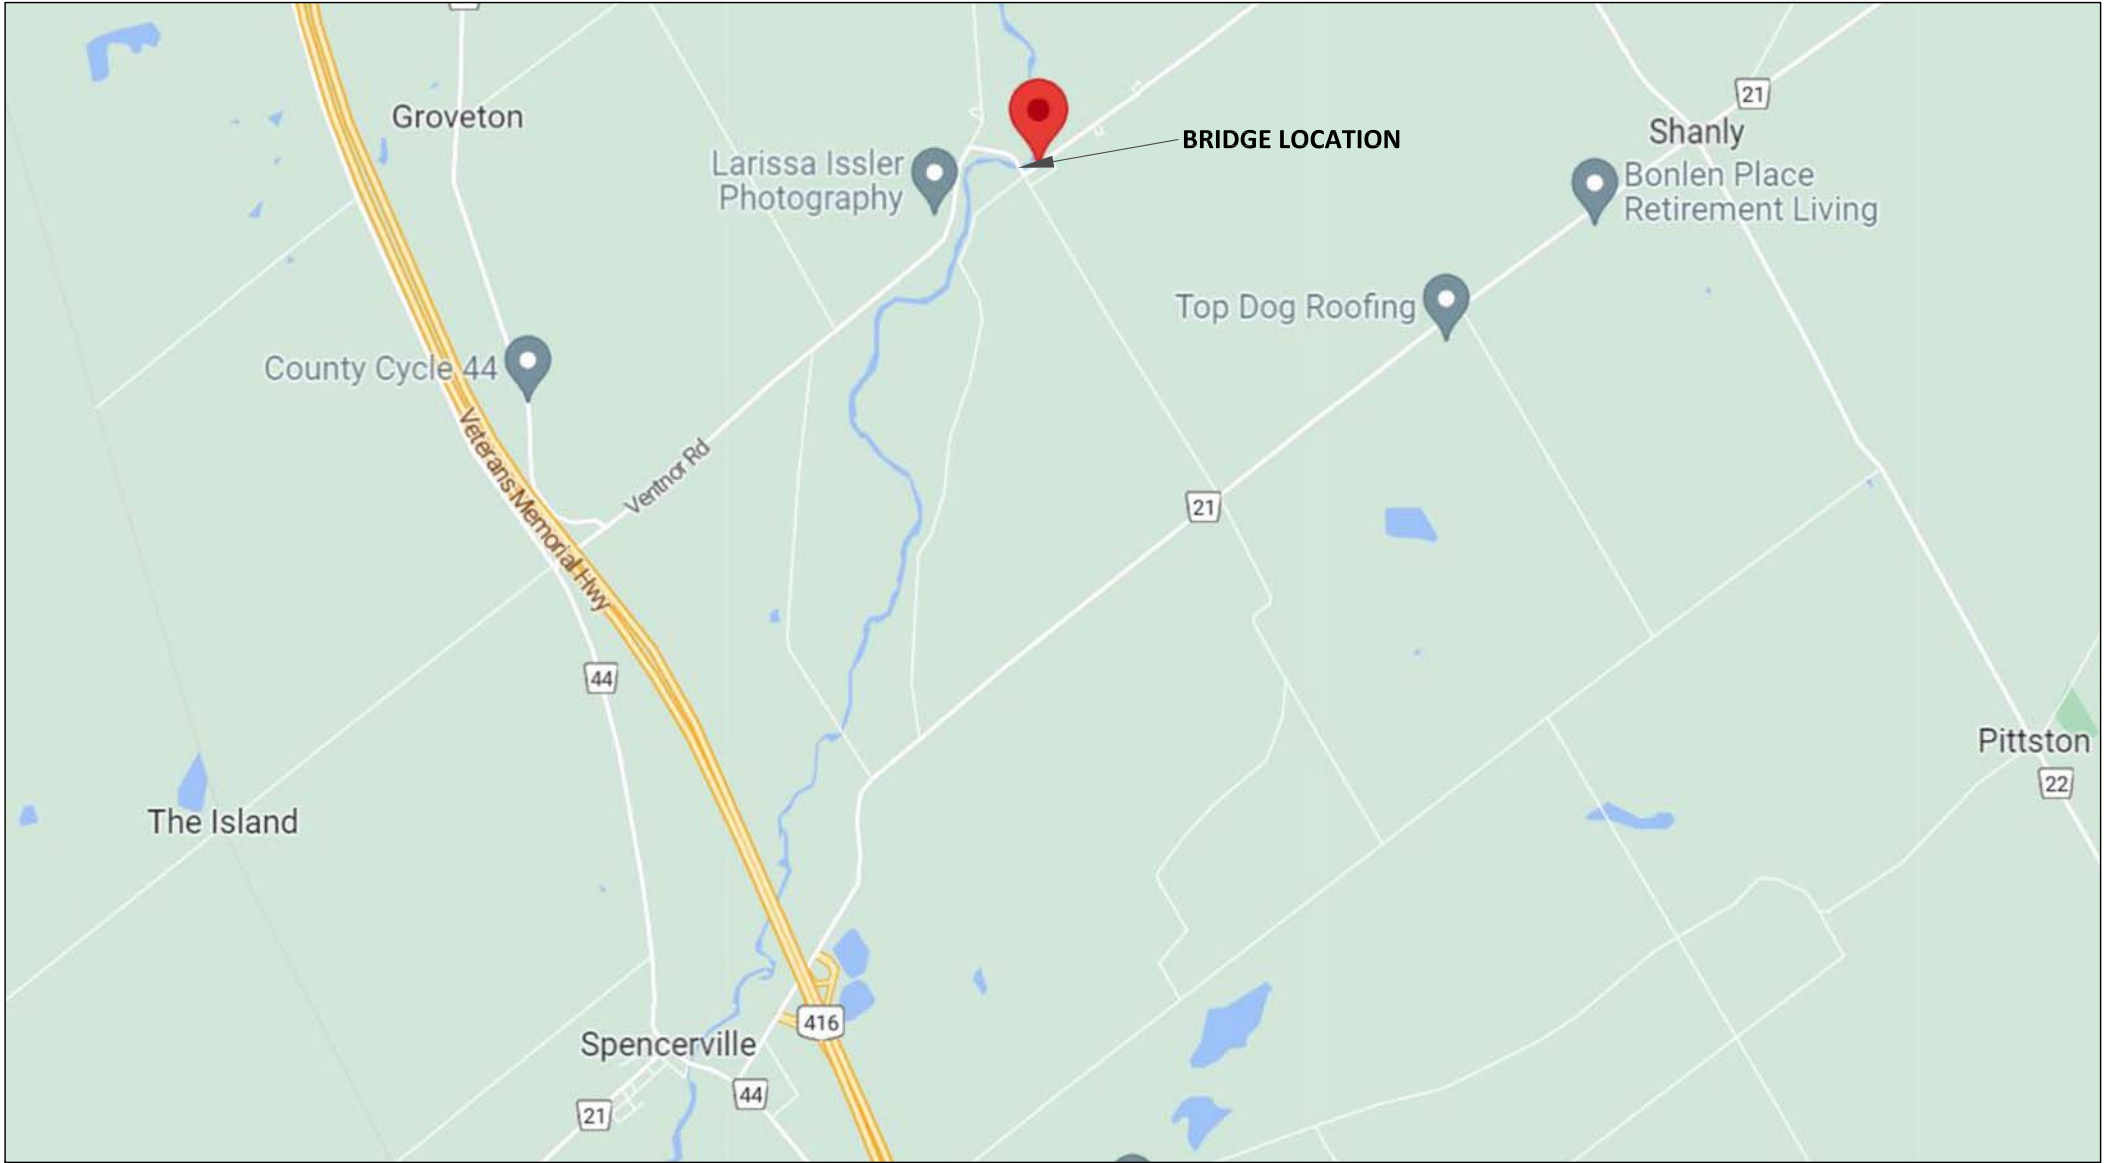

Keystone Bridge
Management Corp.




EDWARDSBURGH CARDINAL

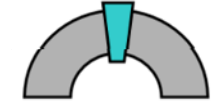


Keystone Bridge Management Corp.




EXISTING NORTHWEST CORNER
IMAGE TAKEN MAY 5 2022

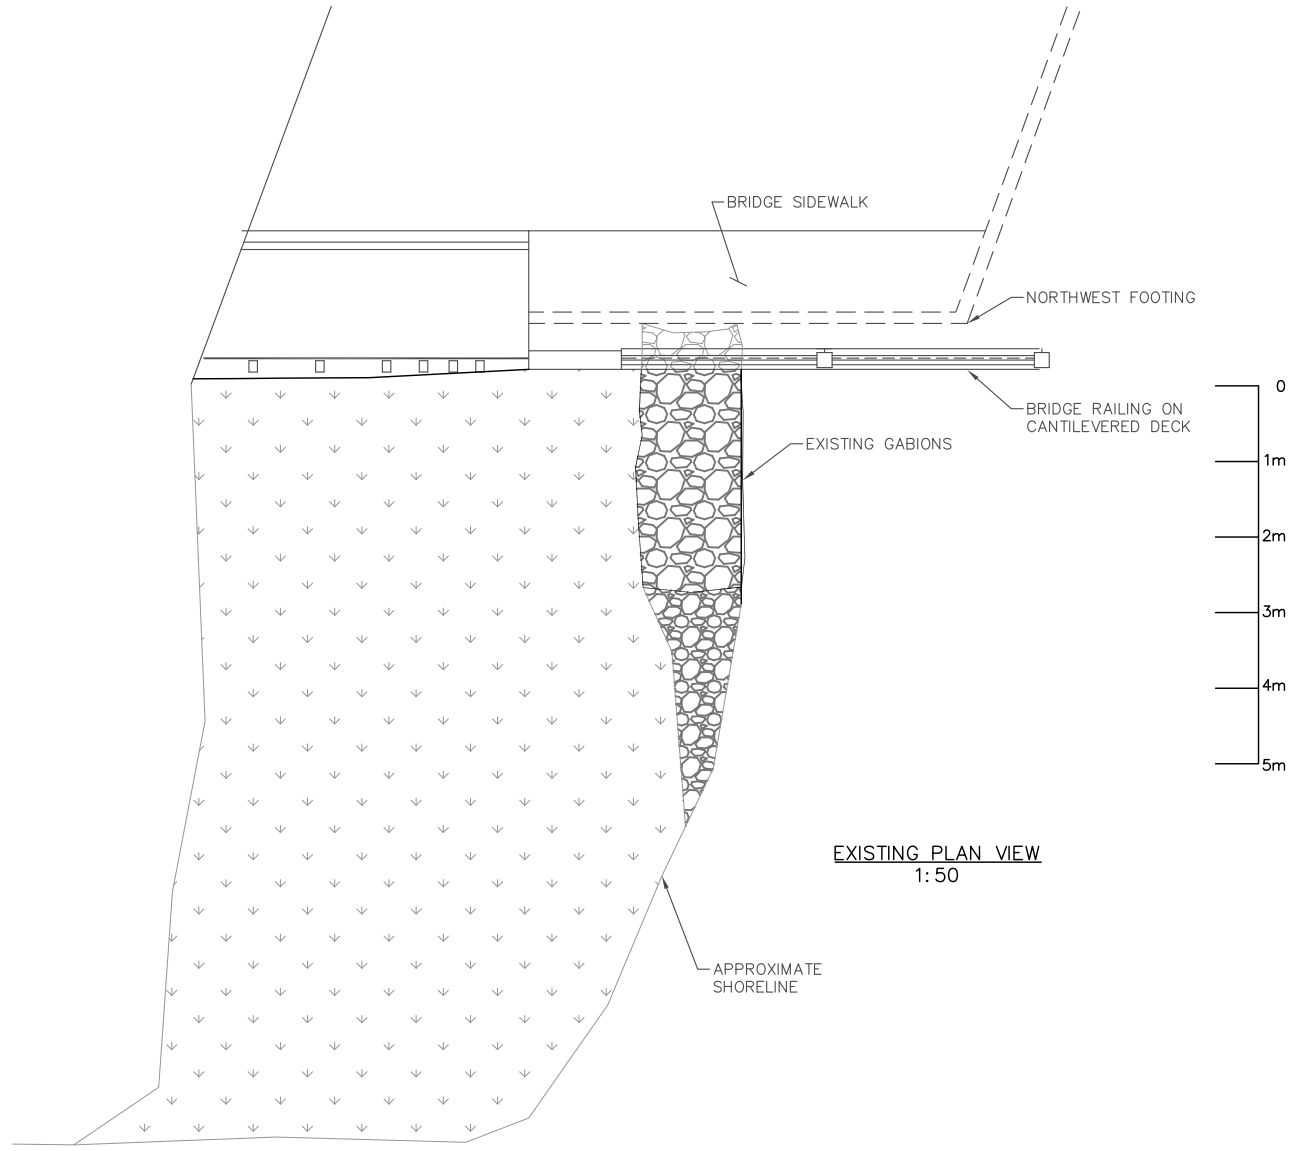

EXISTING PLAN VIEW
1:50

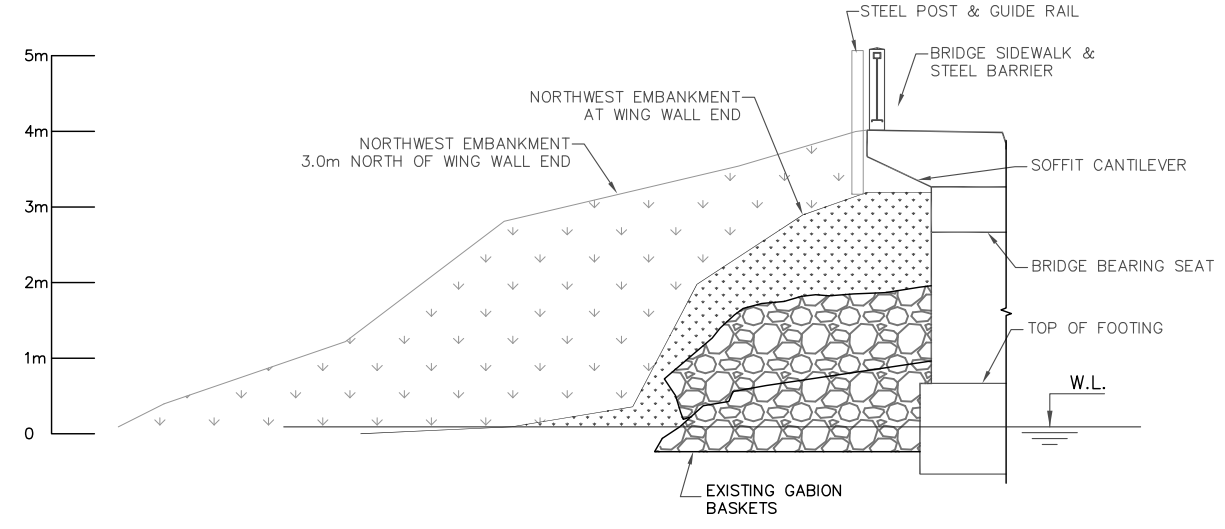

EXISTING NORTH ELEVATION
1:50

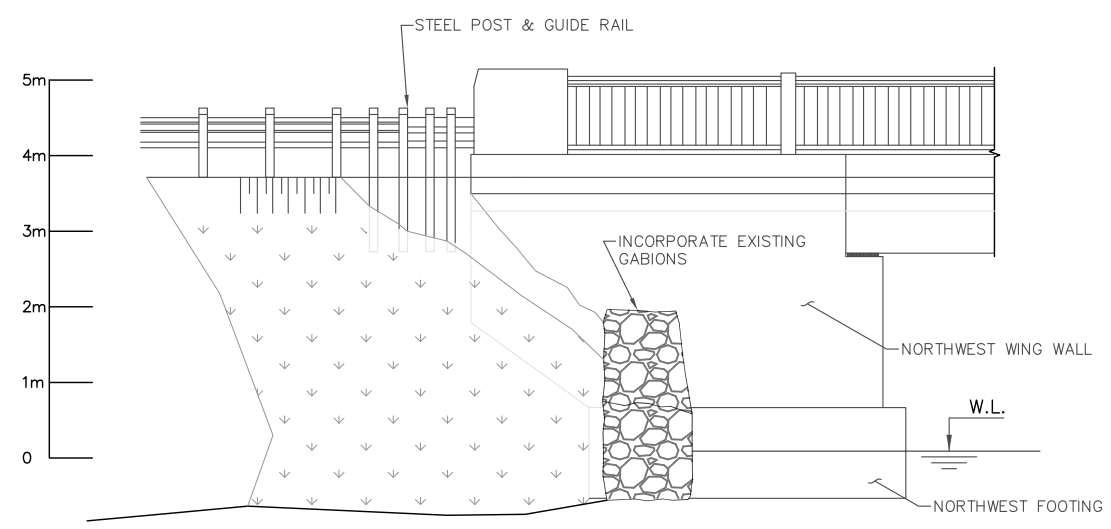


EXISTING WEST ELEVATION
1:50




REVISIONS			
NO.	DATE	DESCRIPTION	BY


DESIGN	HK	CHK	CODE	DATE	JUNE 2022
DRAWN	KM	CHK	SITE EC8	DWG	1

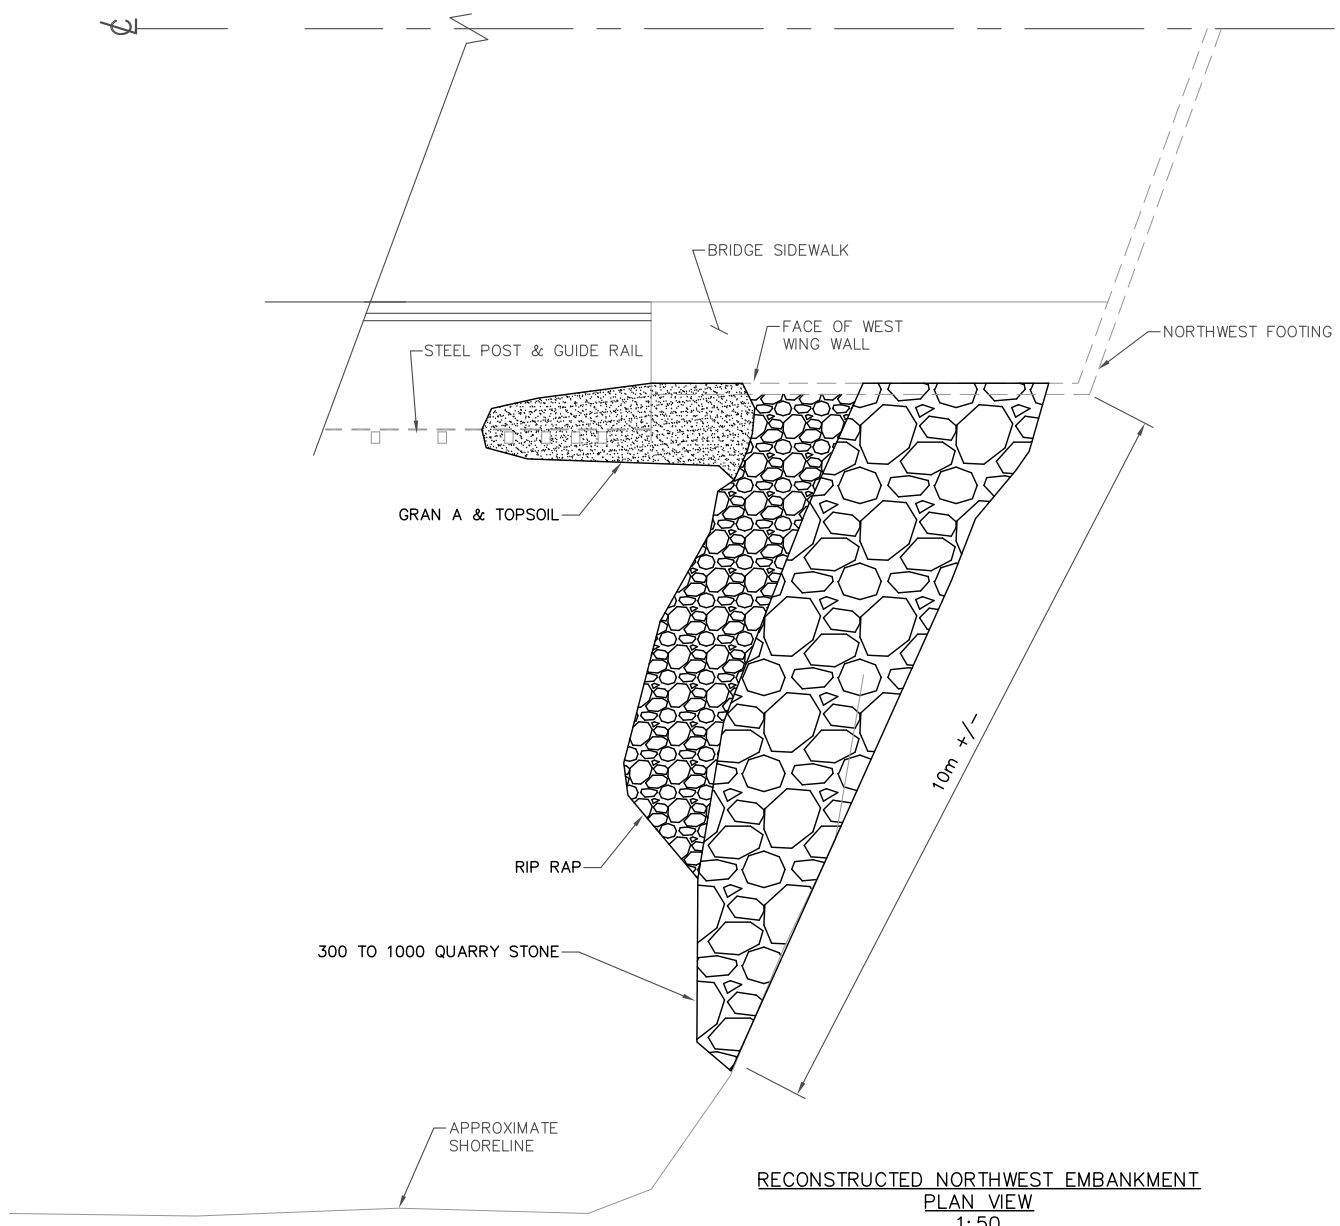

RECONSTRUCTED NORTHWEST EMBANKMENT
PLAN VIEW
1:50

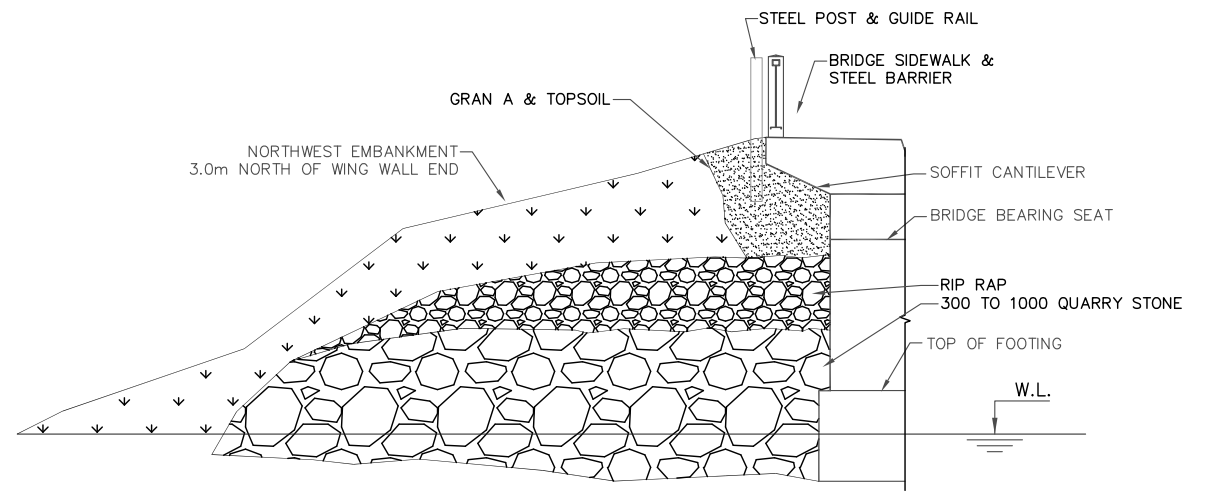

RECONSTRUCTED NORTHWEST EMBANKMENT
FRONT ELEVATION
1:50

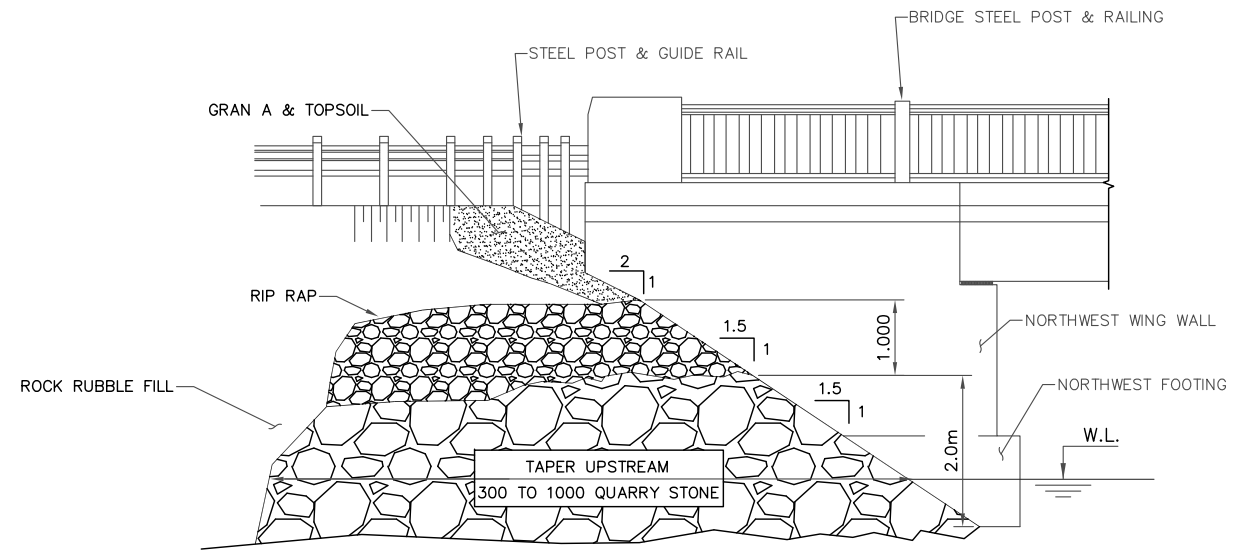

RECONSTRUCTED NORTHWEST EMBANKMENT
WEST ELEVATION
1:50



REVISIONS	DESIGN	CHK	CODE	DESCRIPTION	DATE
	HK	CHK	SITE EC8		JUNE 2022
	KM	SR			DWG 2